



This drawing is property of [summerhouse](#).
It may not be reproduced or disclosed to a third party without written consent.
This drawing is not to be scaled, figured dimension only to be taken.
Should any discrepancies be found please inform this office.

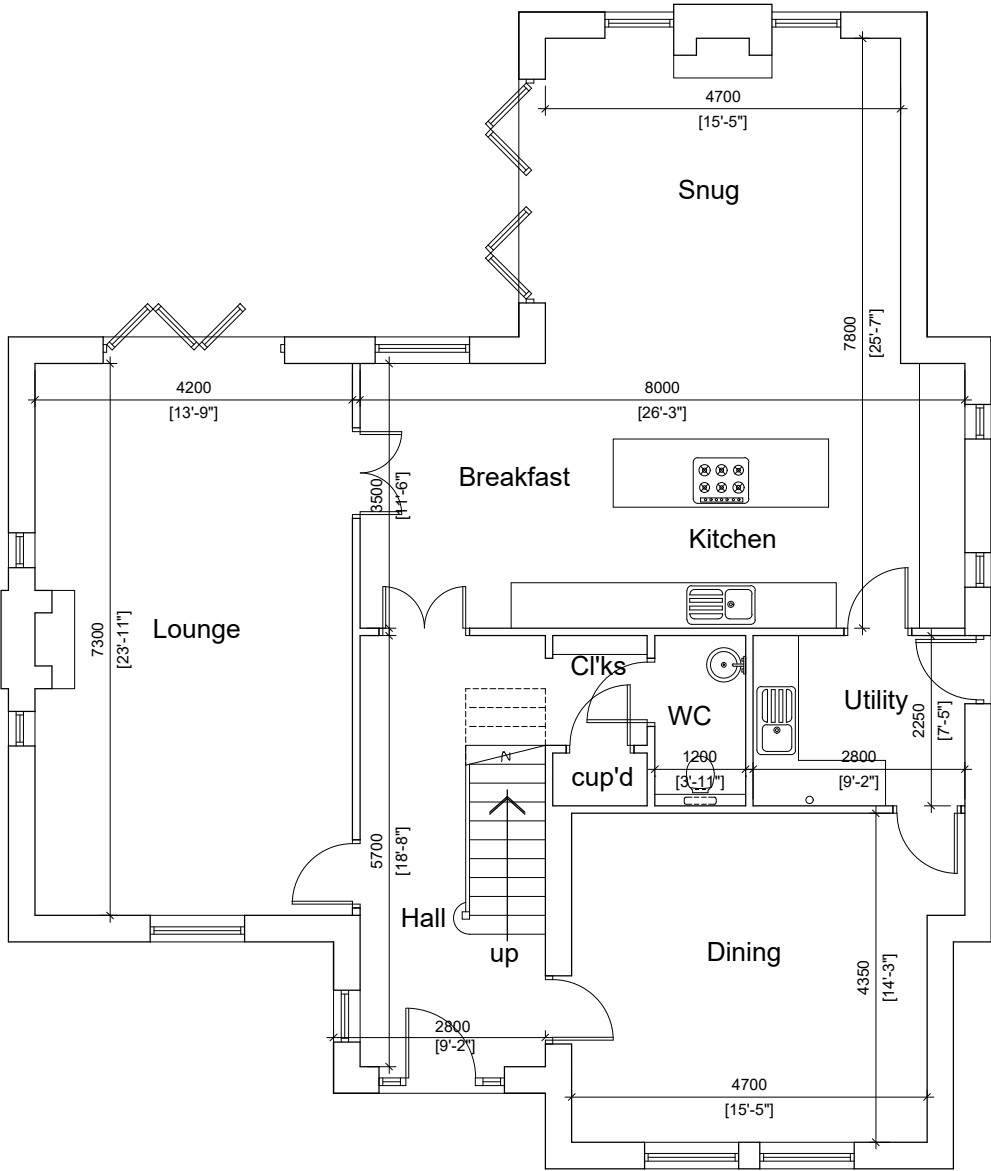

Ground Floor Plan

Floor Area = 130 sqm / 1399 sqft
Total Floor Area = 250 sqm / 2691 sqft

PLOT 1

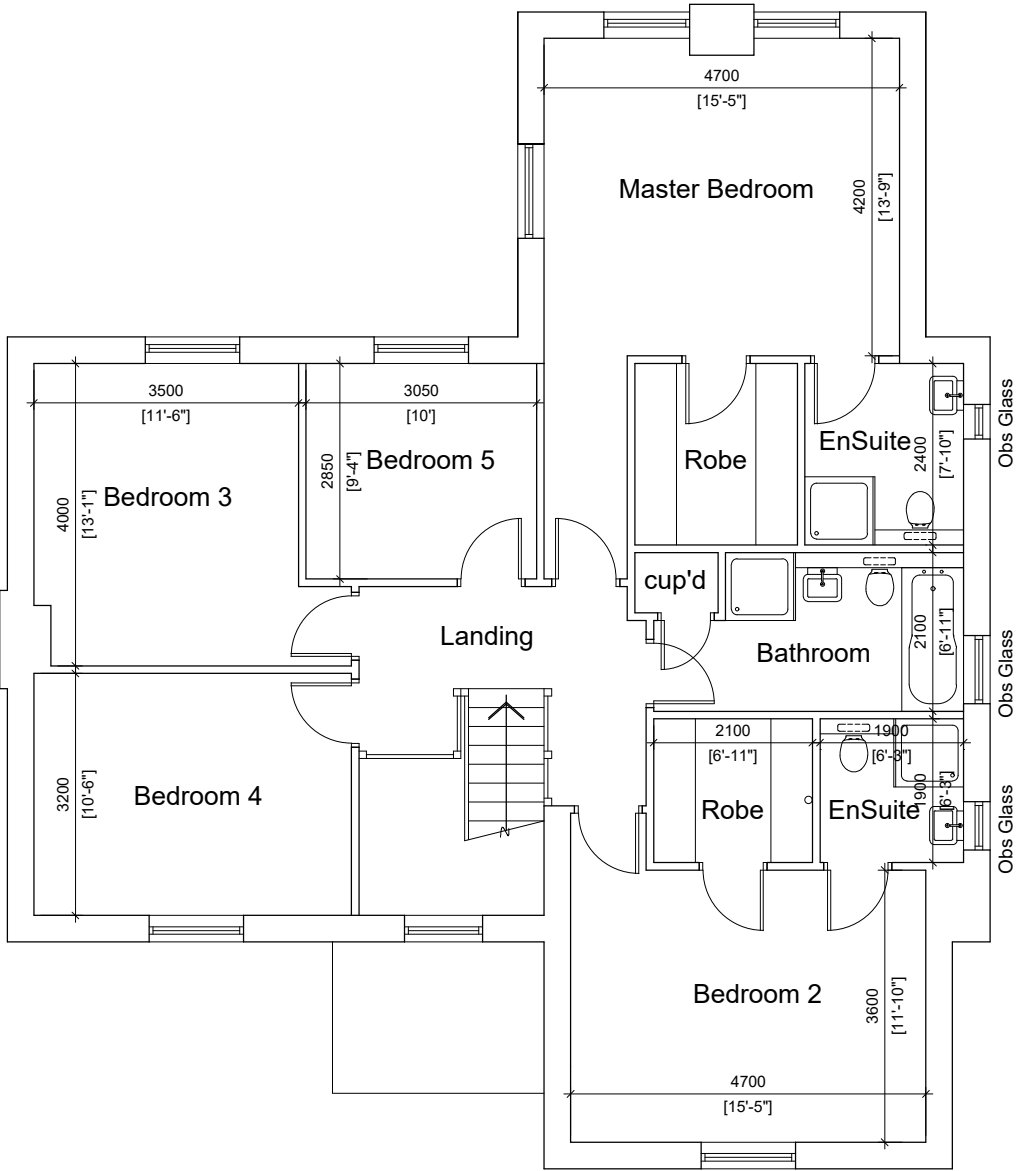

First Floor Plan

Floor Area = 120 sqm / 1292 sqft

summerhouse
architects
mill farm
guisborough
north yorkshire
TS14 6RW
t - 01287 632640
e - admin@summerhouse.uk.net
w - www.summerhouse.uk.net

client Mr G Tuer

project Land at
Great Smeaton

drawing Plot 1
Proposed Floor Plans

scale 1:100@A3

date 12.03.18

drg no S305 PL004 rev

status