



Notes:
This drawing is property of [summerhouse](#).
It may not be reproduced or disclosed to a third party without written consent.
This drawing is not to be scaled, figured dimensions only to be taken.
Should any discrepancies be found please inform this office.

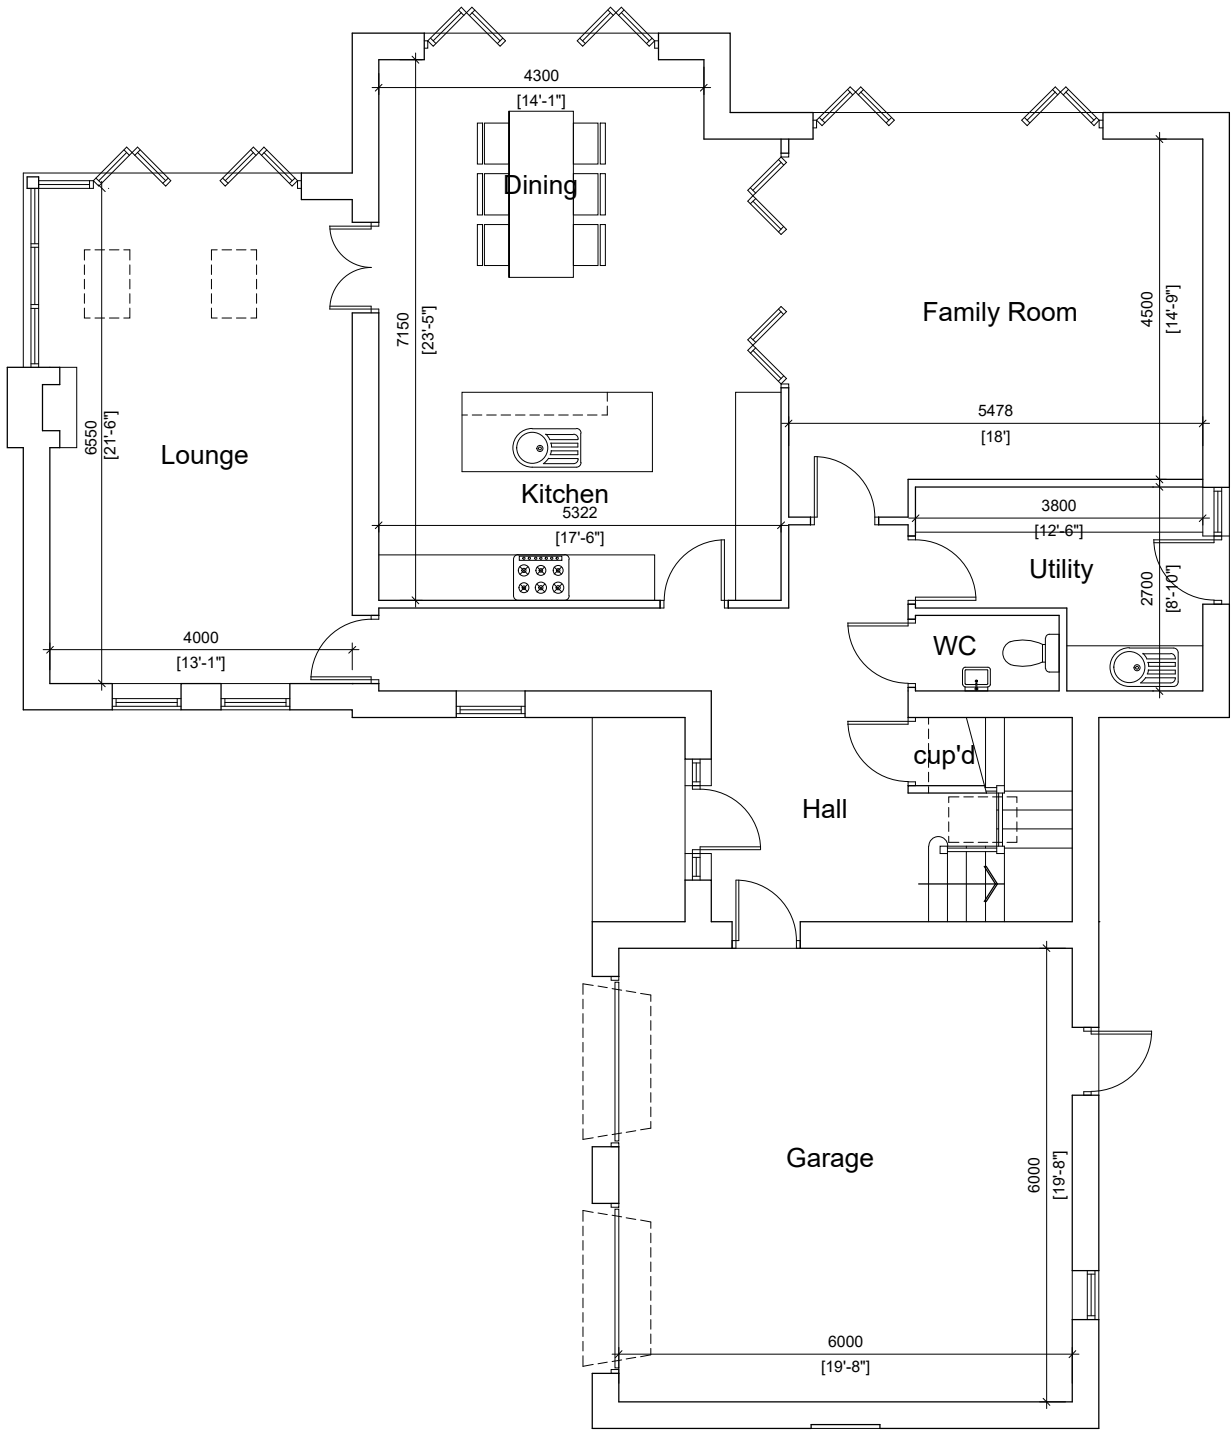

Ground Floor Plan - 1:100

Ground Floor Area = 127sqm / 1367sqft
Gross Internal Area = 254sqm / 2734sqft

PLOT 5

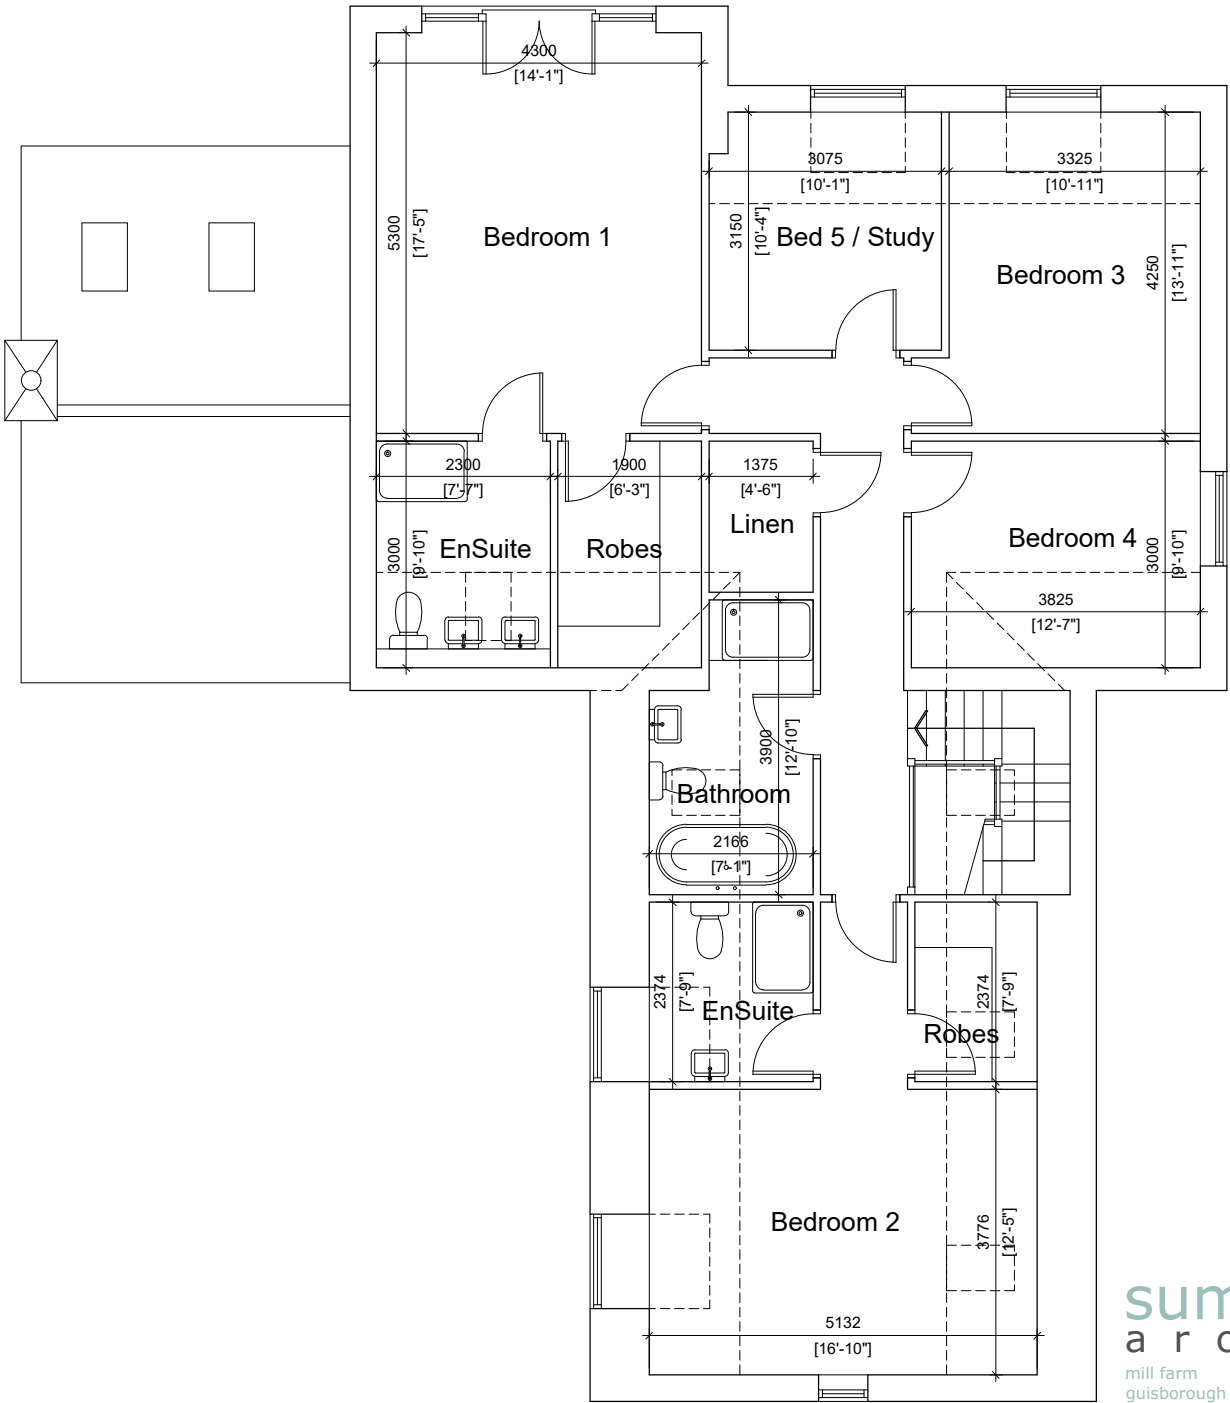

First Floor Plan - 1:100

First Floor Area = 127sqm / 1367sqft

summerhouse
architects

mill farm
guisborough
north yorkshire
TS14 6RW
t - 01287 632640
e - admin@summerhouse.uk.net
w - www.summerhouse.uk.net

client Mr G Tuer

project Land at
Great Smeaton

drawing Plot 5
Proposed Floor Plans

scale 1:100@A3

date 12.03.18

drg no S305 PL109 rev A

status