



This drawing is property of [summerhouse](#).  
It may not be reproduced or disclosed to a third party without written consent.  
This drawing is not to be scaled, figured dimension only to be taken.  
Should any discrepancies be found please inform this office.

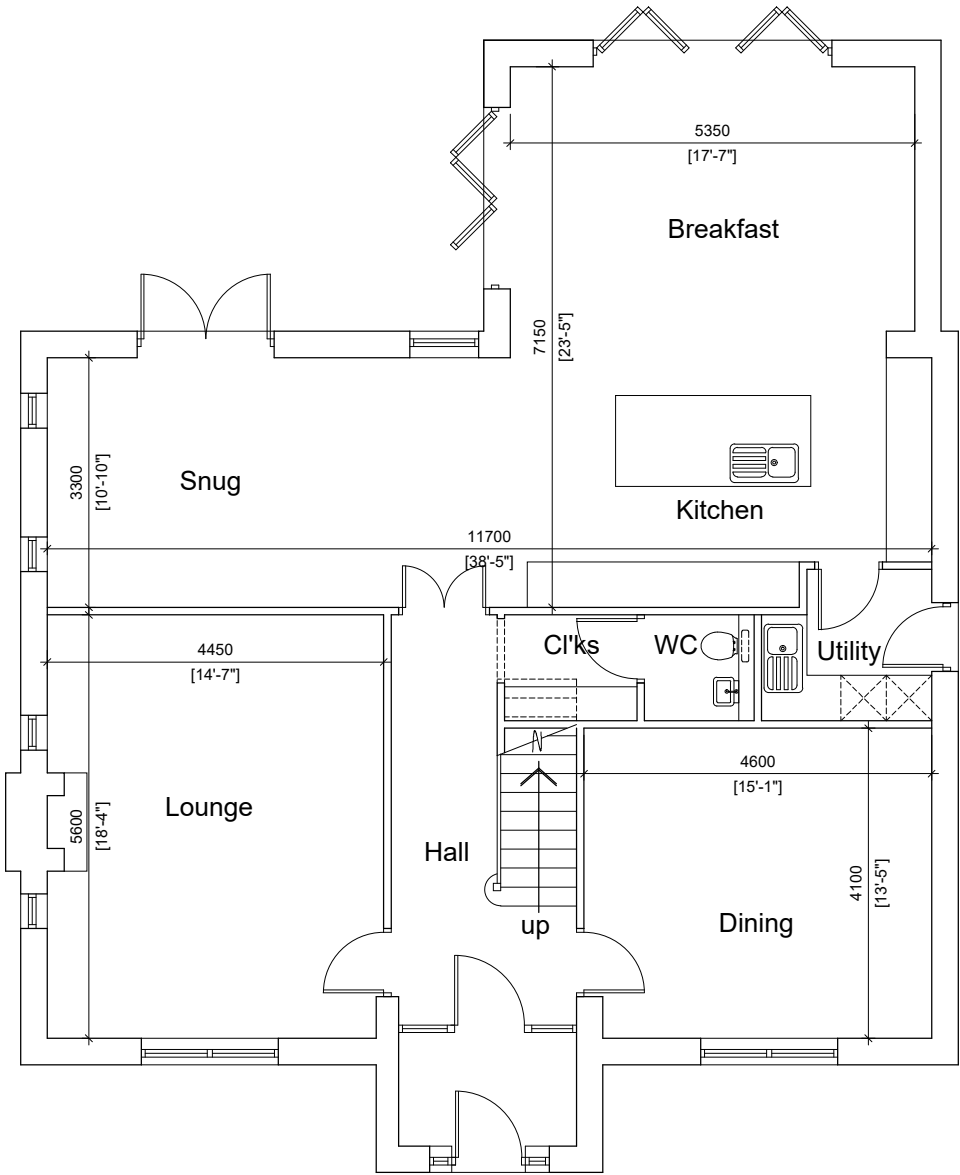

Ground Floor Plan

Floor Area = 129 sqm / 1389 sqft  
Total Floor Area = 256 sqm / 2756 sqft

PLOT 3

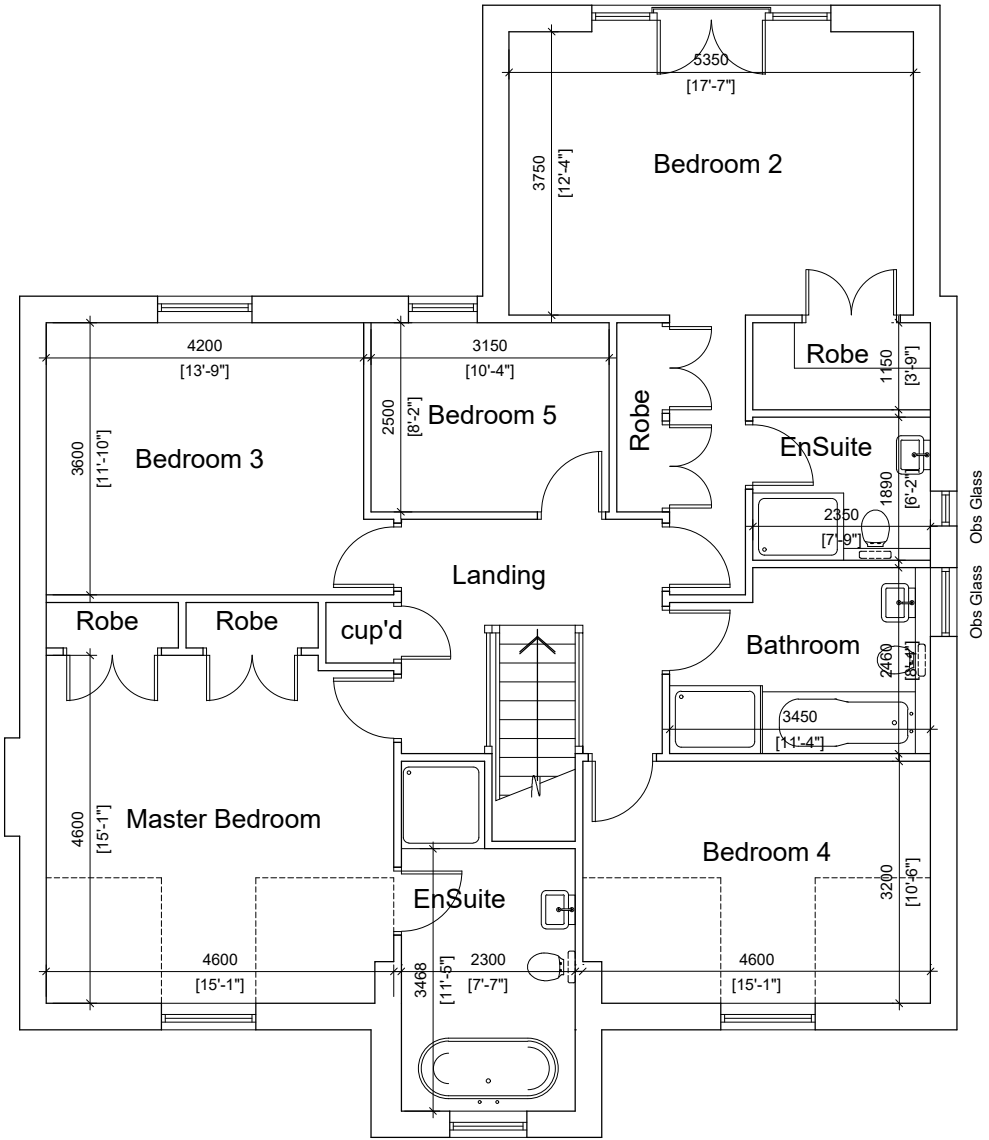

First Floor Plan

Floor Area = 127 sqm / 1367ft

summerhouse  
architects

mill farm  
guisborough  
north yorkshire  
TS14 6RW  
t - 01287 632640  
e - admin@summerhouse.uk.net  
w - www.summerhouse.uk.net

client Mr G Tuer

project Land at  
Great Smeaton

drawing Plot 3  
Proposed Floor Plans

scale 1:100@A3

date 19.11.18

drg no S305 PL104 rev

status